



FORK LAKE BEACH AREA



EXISTING VEGETATION



EXISTING VEGETATION



ALONG HIGHWAY 867



ALONG HIGHWAY 867



ALONG HIGHWAY 867



EXISTING ACCESS

EXIT TO ALIGN
WITH EXISTING

VAULT TOILET, SEATING
AREA, TRASH / LITTER RECEPTACLES

PARALLEL PARKING
& ONE WAY ROAD

HIGHWAY 867

PATHWAY

FORK LAKE



CONCEPT A HIGHLIGHTS

- THIRTY (30) PARALLEL PARKING STALLS
- ONE WAY ROAD AGAINST PROPERTY LINE
- PATHWAY TO BEACH AREA
- 2 PERSON VAULT TOILET
- PICNIC TABLES BY PARKING LOT
- ENTRANCES AT 5%
- RETAINING WALL HEIGHTS FROM APPROXIMATELY 0.4m TO 1.75m
- APPROXIMATE LENGTH OF RETAINING WALLS ALONG ROAD IS 490m
- GRADING AND ALIGNMENTS ARE SCHEMATIC ONLY

FORK LAKE CONCEPT A PARALLEL PARKING OPTION

SCALE 1:1000
NOVEMBER 3, 2020





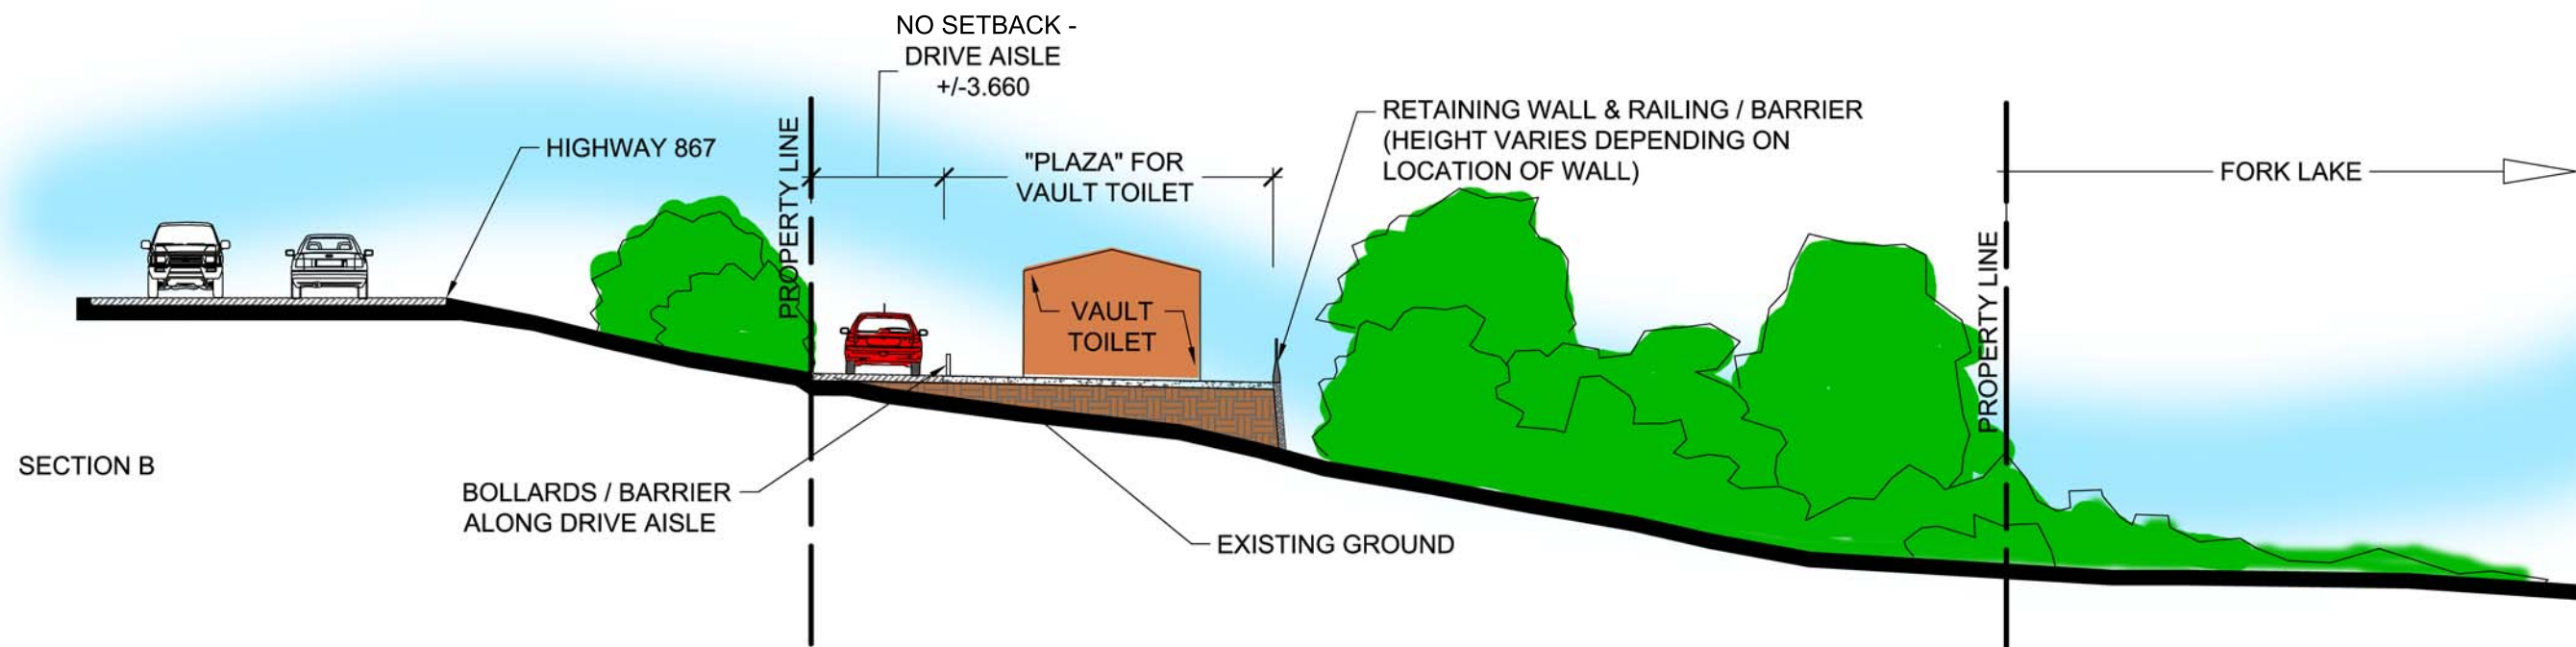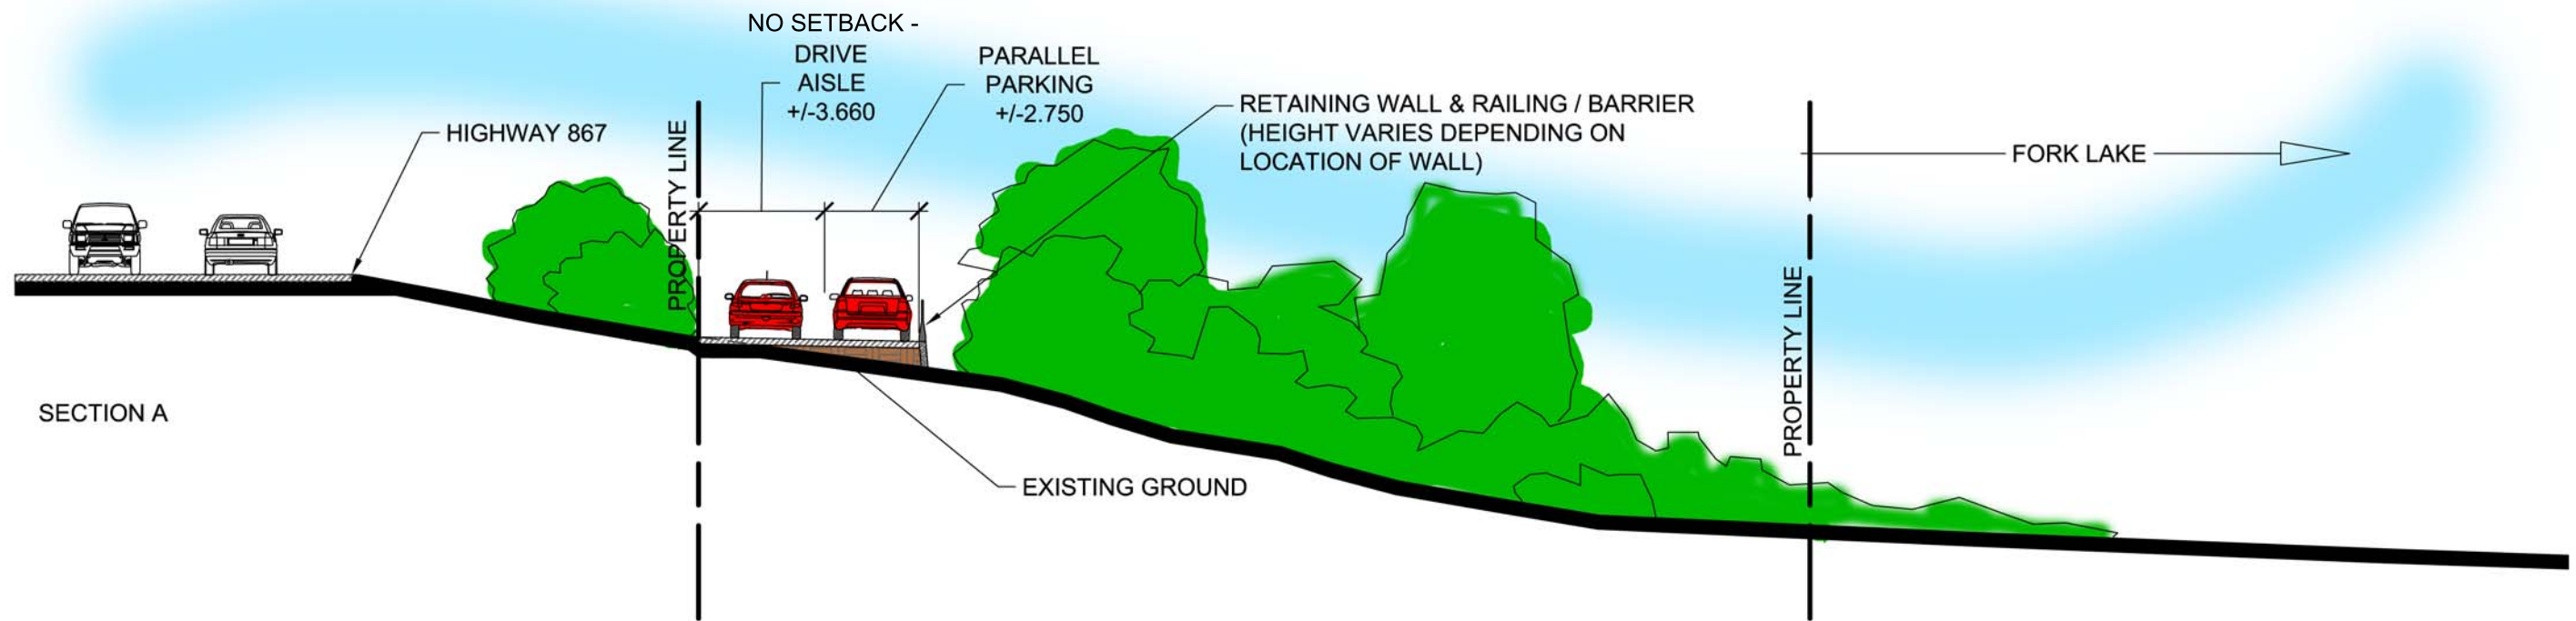

FORK LAKE CONCEPT A - SECTIONS


SCALE 1:200 - NOVEMBER 3, 2020



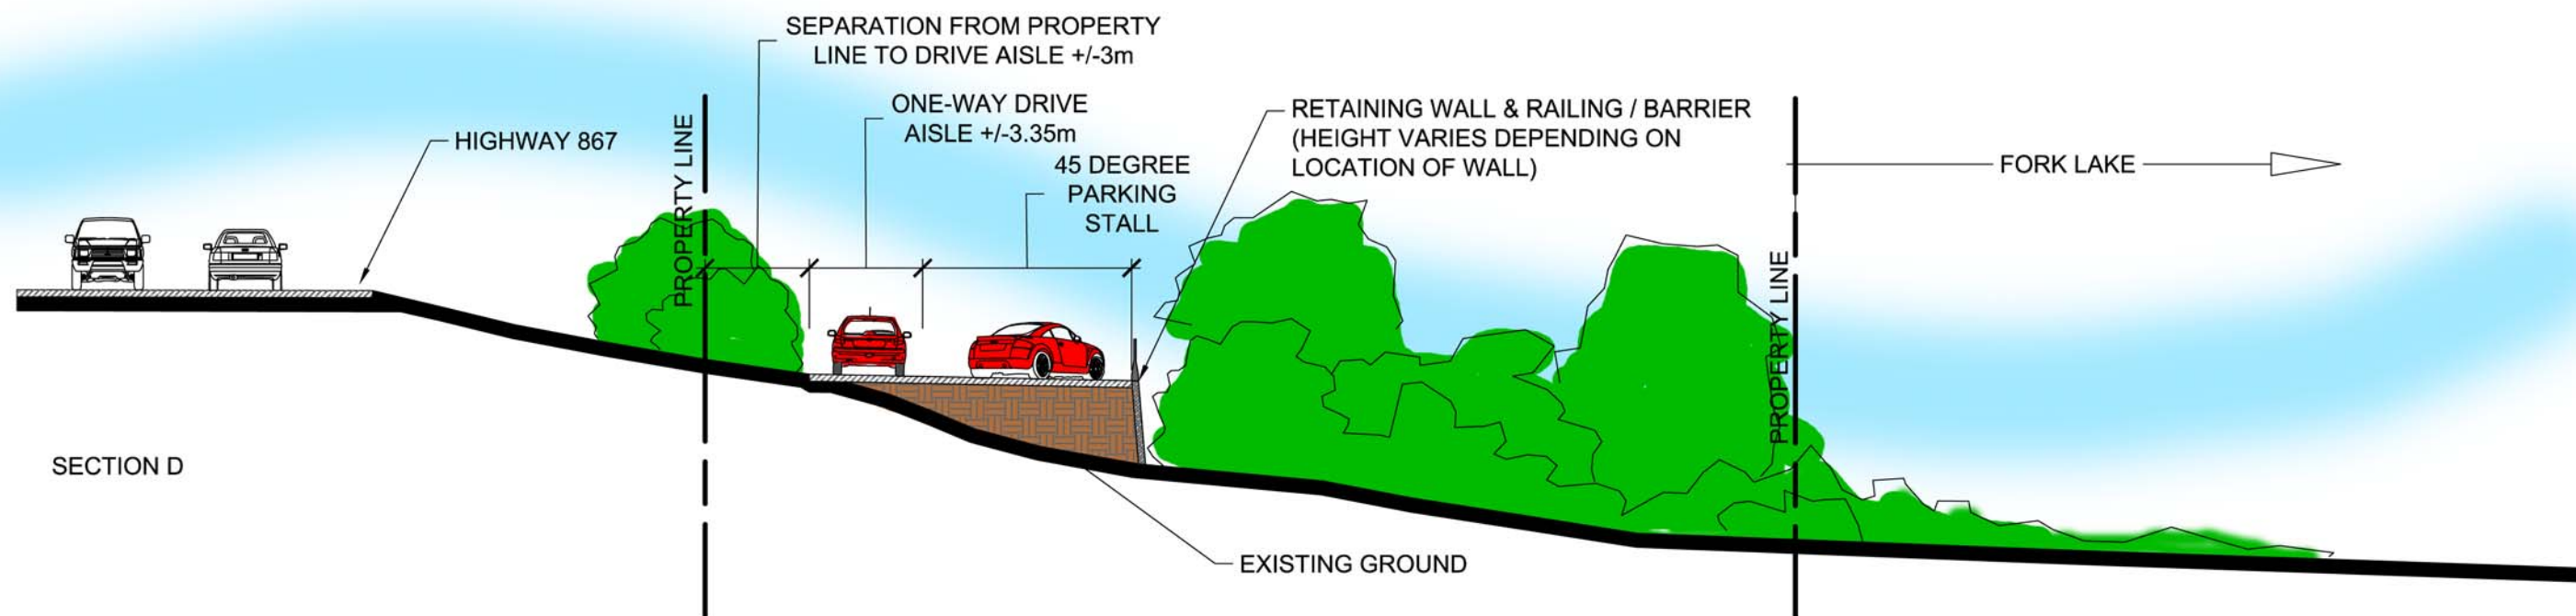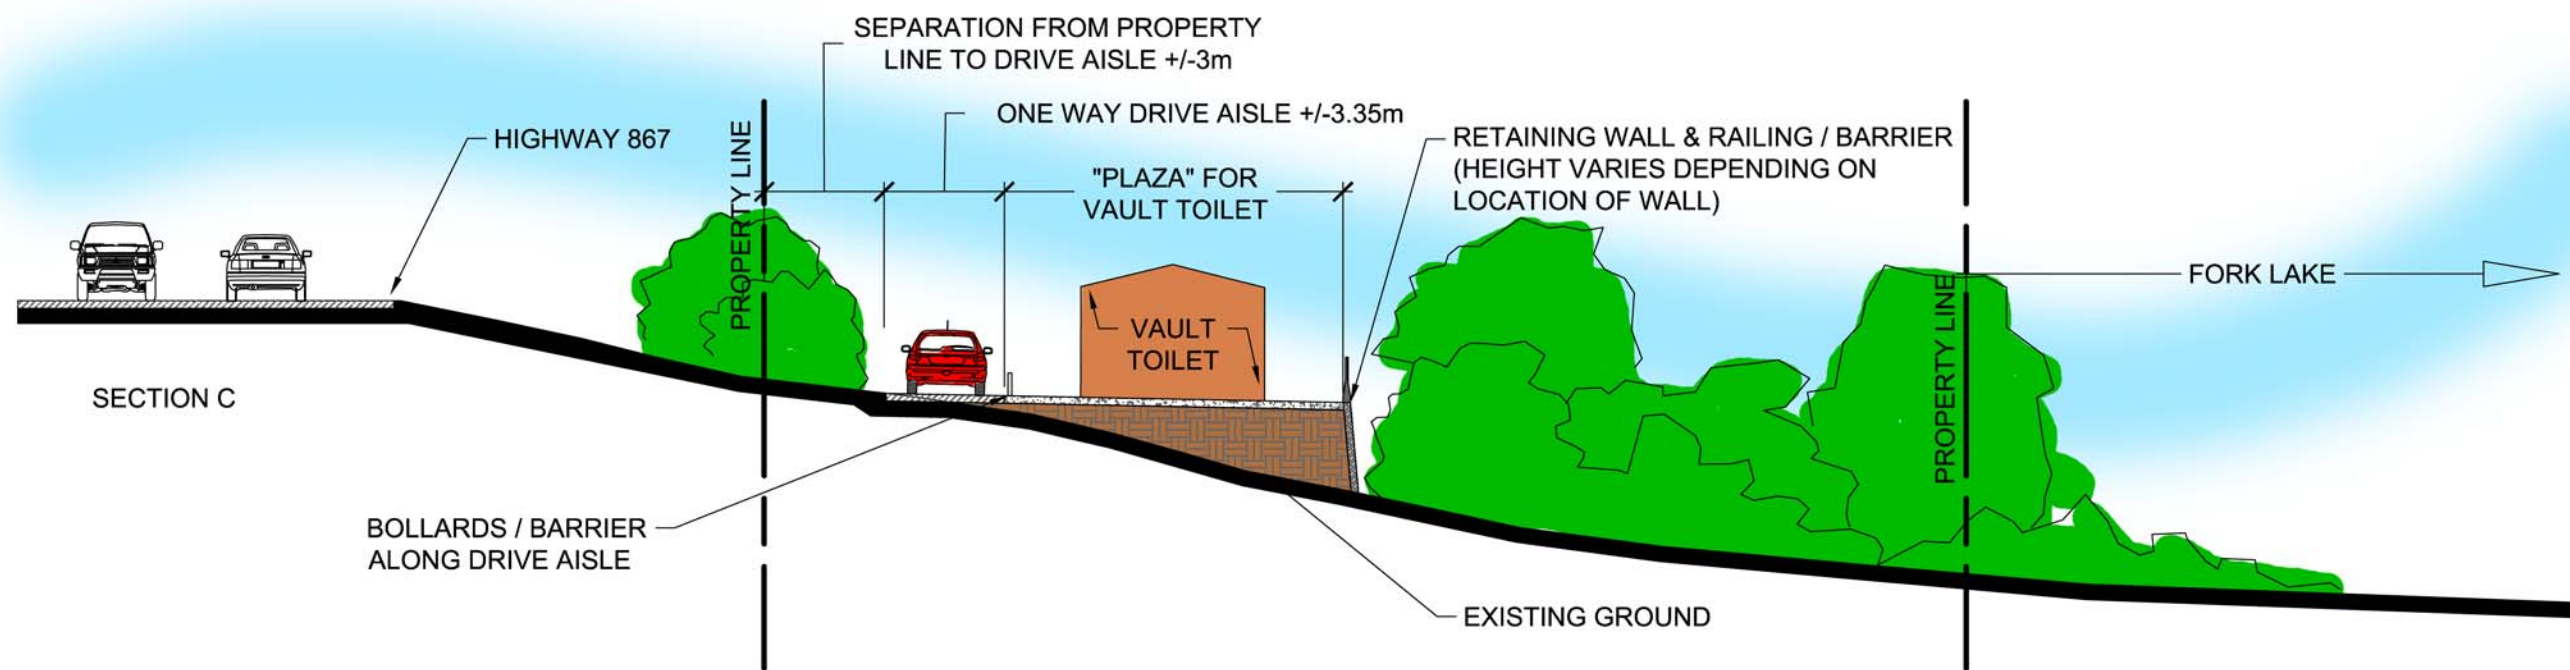

FORK LAKE CONCEPT B - SECTIONS

SCALE 1:200 - NOVEMBER 3, 2020

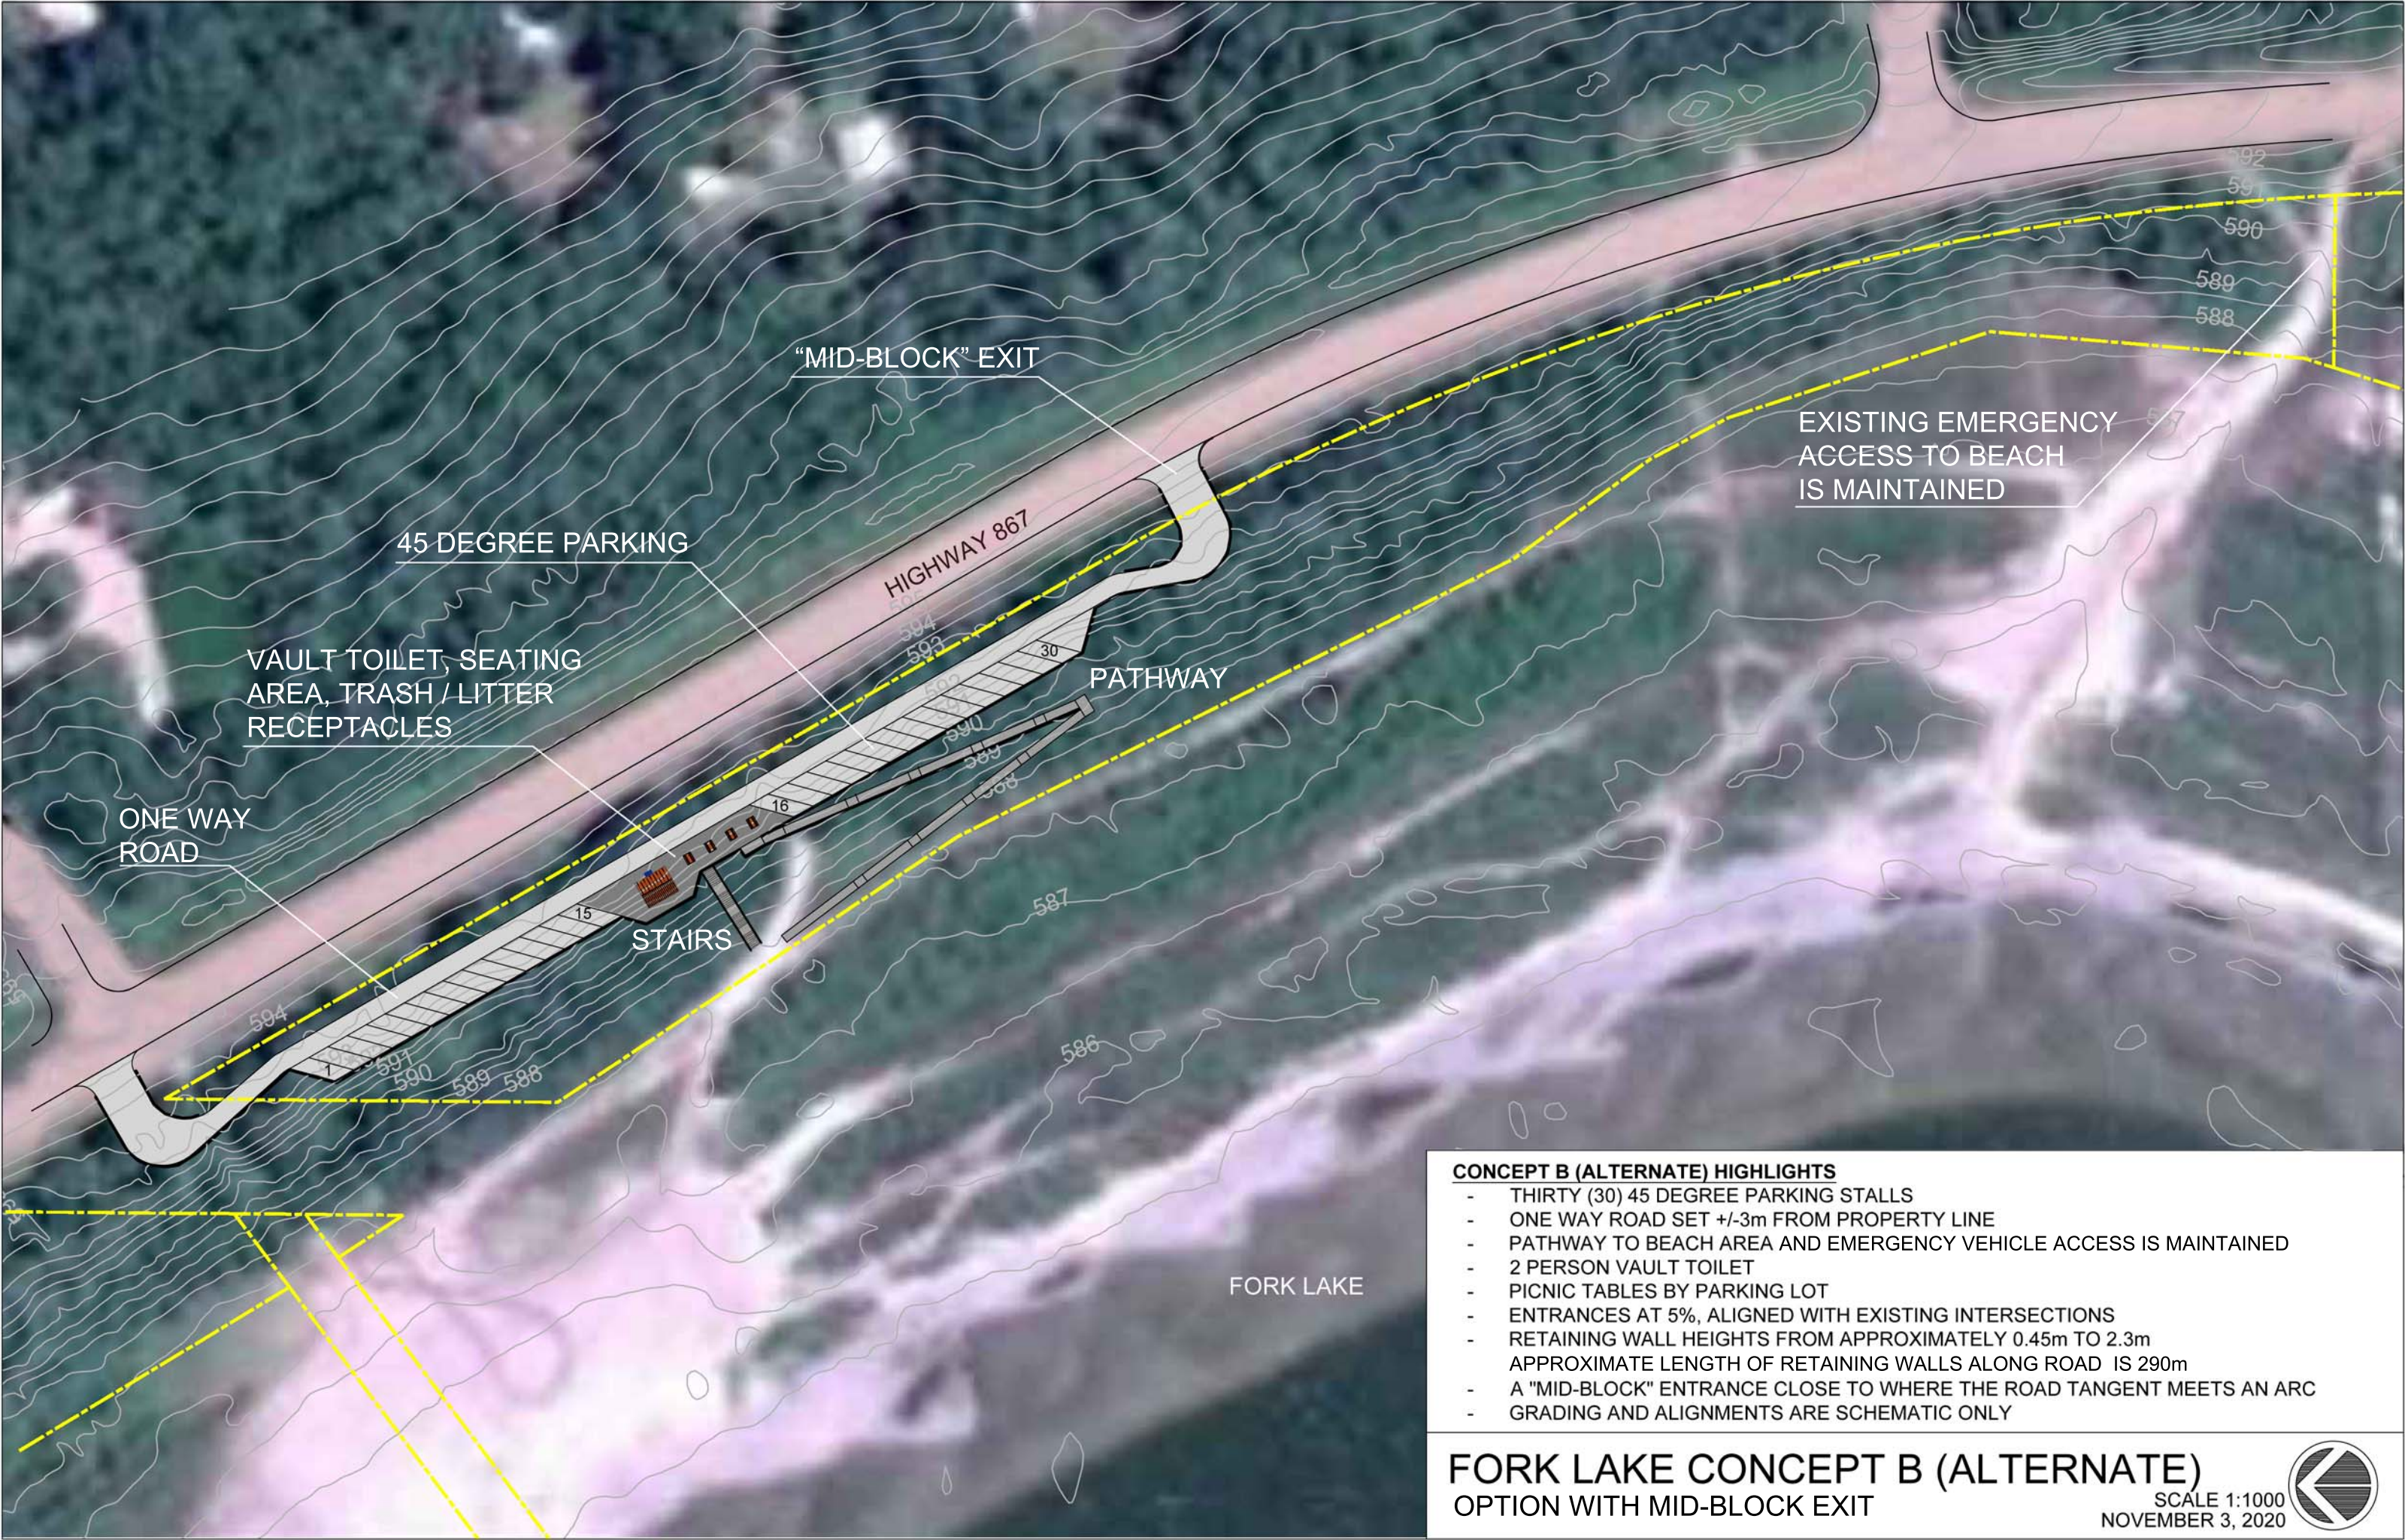

CONCEPT B (ALTERNATE) HIGHLIGHTS

- THIRTY (30) 45 DEGREE PARKING STALLS
- ONE WAY ROAD SET +/-3m FROM PROPERTY LINE
- PATHWAY TO BEACH AREA AND EMERGENCY VEHICLE ACCESS IS MAINTAINED
- 2 PERSON VAULT TOILET
- PICNIC TABLES BY PARKING LOT
- ENTRANCES AT 5%, ALIGNED WITH EXISTING INTERSECTIONS
- RETAINING WALL HEIGHTS FROM APPROXIMATELY 0.45m TO 2.3m
- APPROXIMATE LENGTH OF RETAINING WALLS ALONG ROAD IS 290m
- A "MID-BLOCK" ENTRANCE CLOSE TO WHERE THE ROAD TANGENT MEETS AN ARC
- GRADING AND ALIGNMENTS ARE SCHEMATIC ONLY

FORK LAKE CONCEPT B (ALTERNATE)
OPTION WITH MID-BLOCK EXIT

SCALE 1:1000
NOVEMBER 3, 2020





VAULT TOILET, SEATING
AREA, TRASH / LITTER
RECEPTACLES

EXISTING EMERGENCY
ACCESS TO BEACH
IS MAINTAINED

BARRIER ALONG
ONE WAY
ROAD SETBACK
3m FROM HIGHWAY
SHOULDER

PATHWAY

CONCEPT C HIGHLIGHTS

- THIRTY (30) PARALLEL PARKING STALLS
- ONE WAY ROAD ALONG HIGHWAY WITHIN ROAD RIGHT OF WAY
- SEPARATED FROM HIGHWAY SHOULDER WITH 3m OFFSET AND BARRIER
- PATHWAY TO BEACH AREA
- 2 PERSON VAULT TOILET
- PICNIC TABLES BY PARKING LOT
- ENTRANCES AT 5%
- RETAINING WALL HEIGHTS FROM APPROXIMATELY 0.9m TO 4m
- APPROXIMATE LENGTH OF RETAINING WALLS ALONG NEW PARKING IS 435m
- GRADING AND ALIGNMENTS ARE SCHEMATIC ONLY

FORK LAKE

FORK LAKE CONCEPT C
OPTION IN ROAD RIGHT OF WAY

SCALE 1:1000
NOVEMBER 3, 2020

